

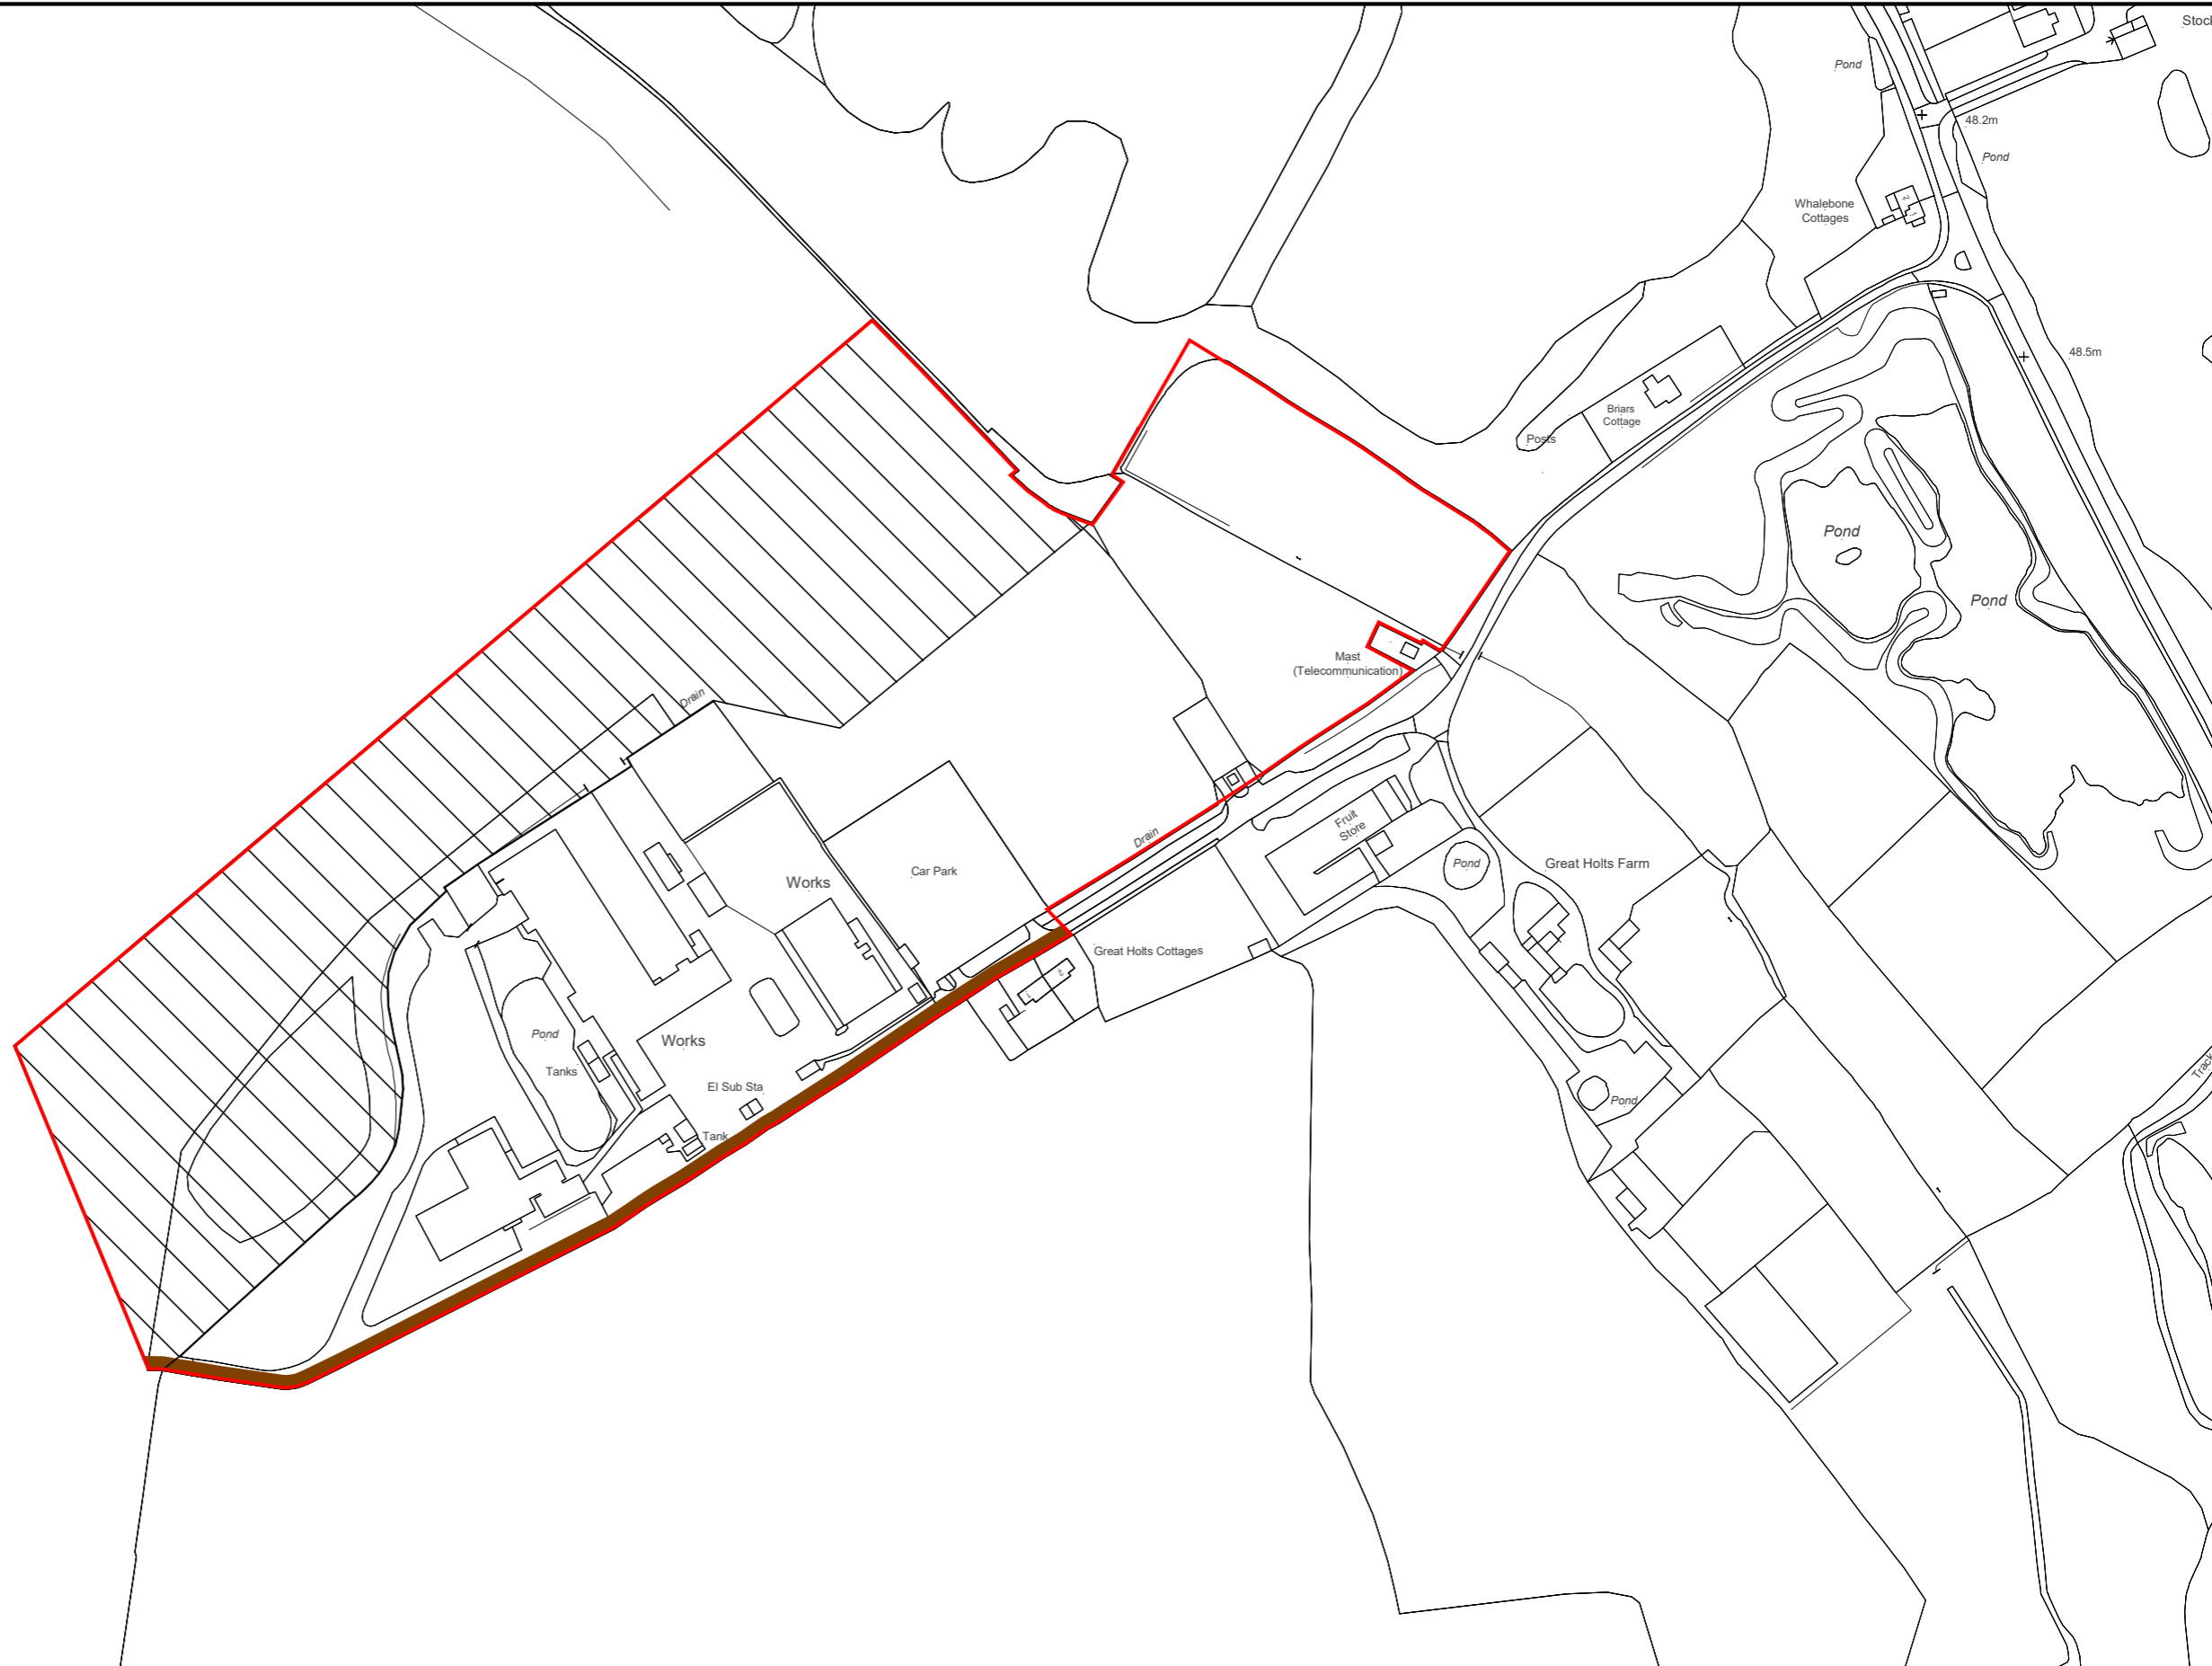


Boreham - Police motorsport complex and additional land

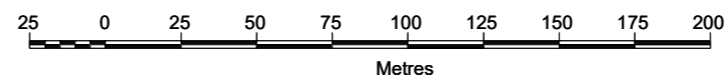

Mapping Department
Knight Frank LLP
Ramsbury House, 22 High Street
Hungerford, Berkshire, RG17 0NF
(t) 01488 688508
(e) mapping@knightfrank.com

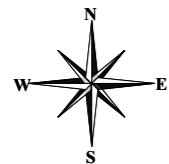

Date: 26:01:21
Drawn By: MMcC
Scale: 1:2500 @ A3
Plan Ref:

Title **Boreham - Police motorsport complex and additional land**

©Crown copyright and database rights 2021. Licence No. 100021721